



NB 3E




PLAN VIEW

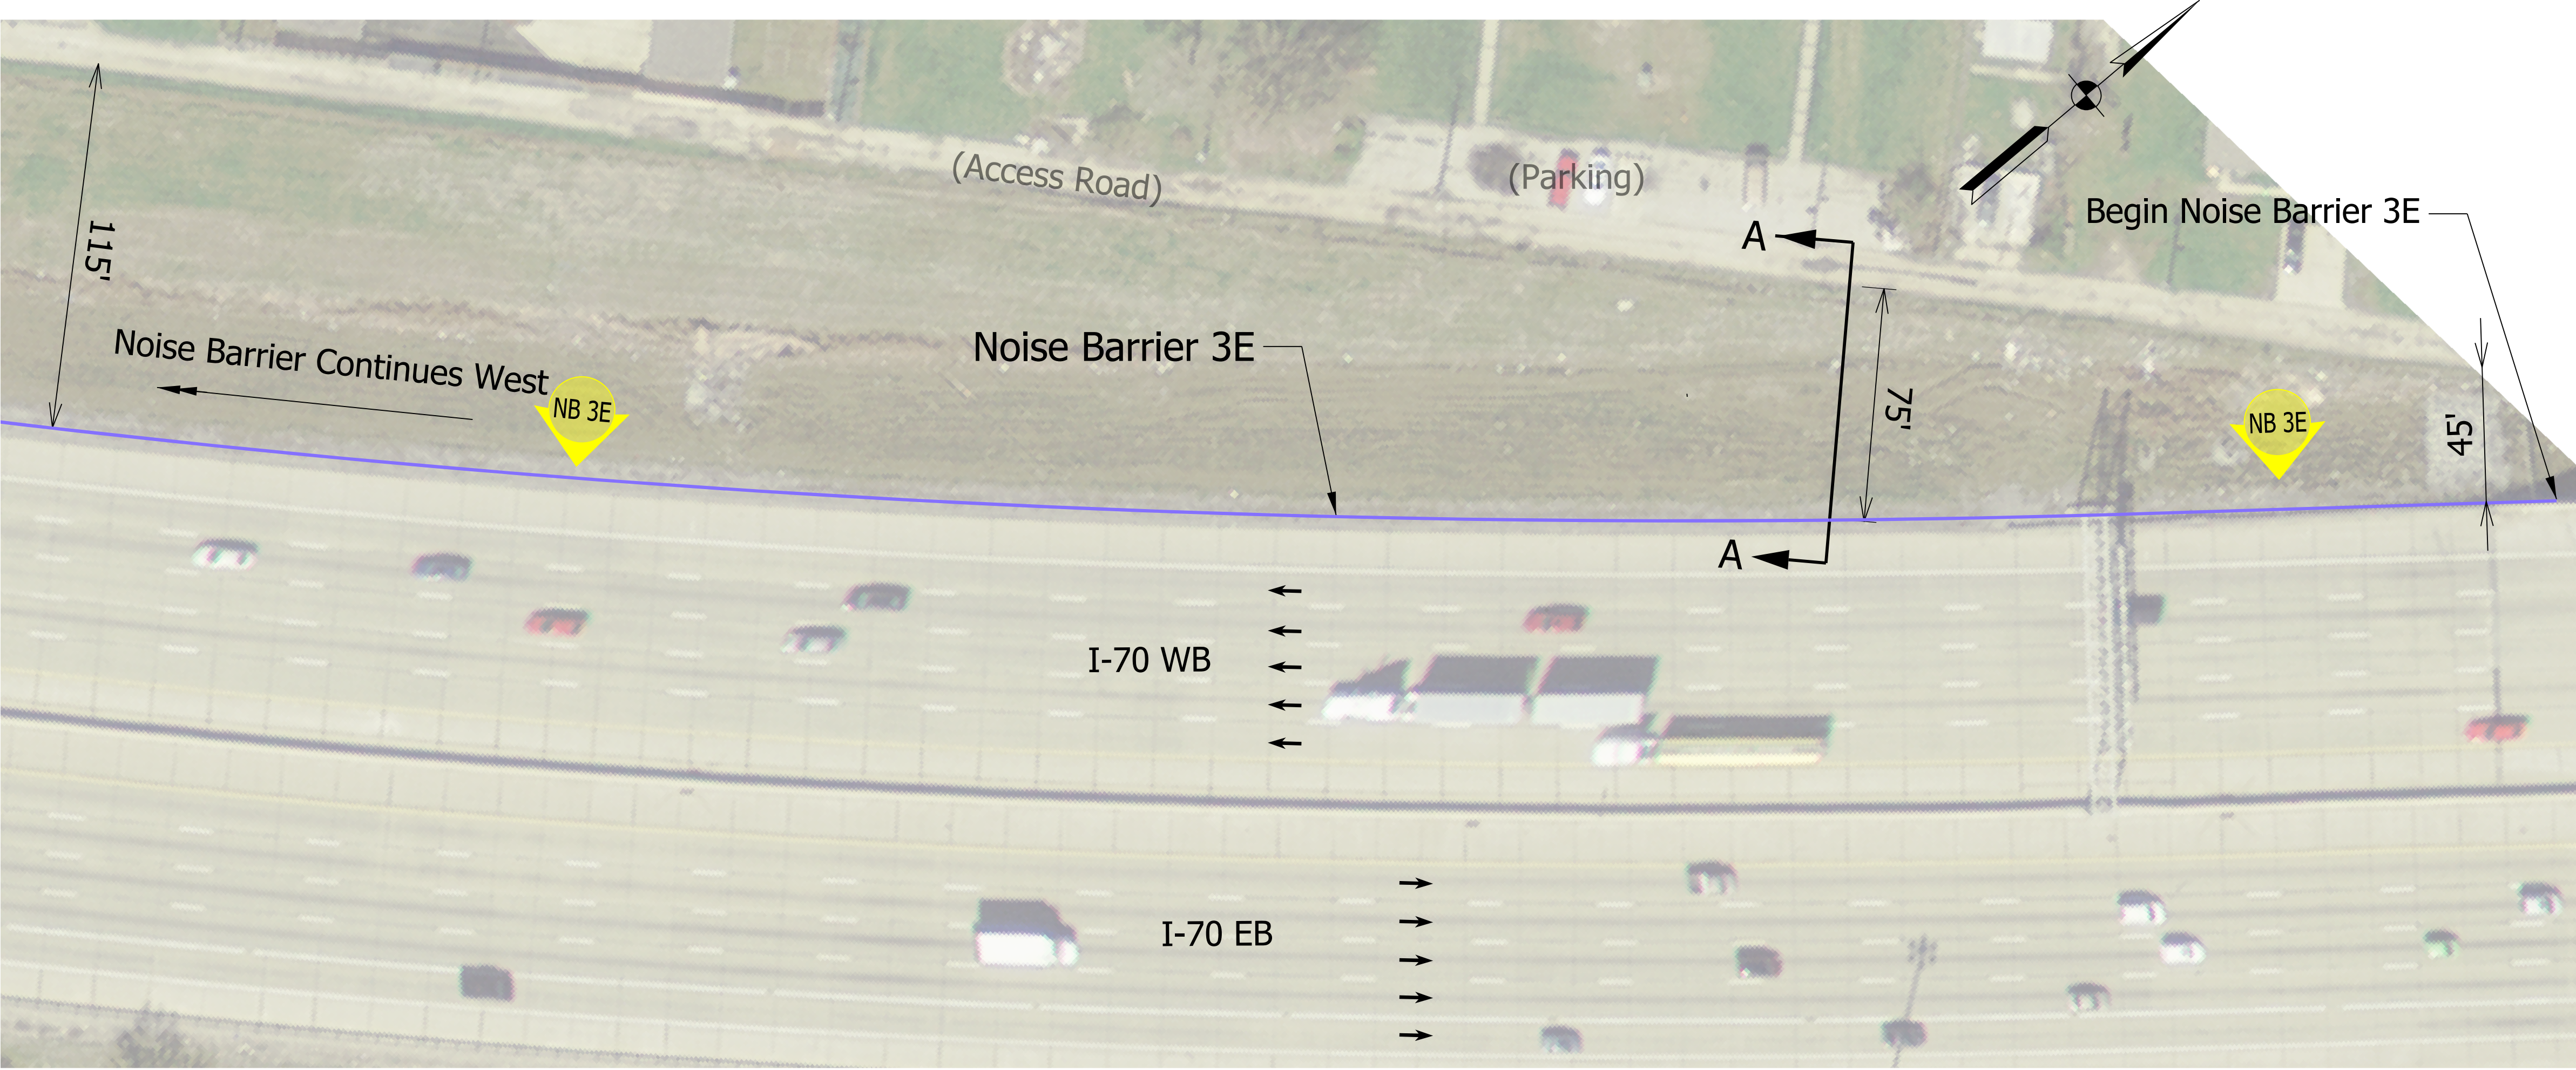

KEY LOCATION MAP FOR NOISE BARRIERS

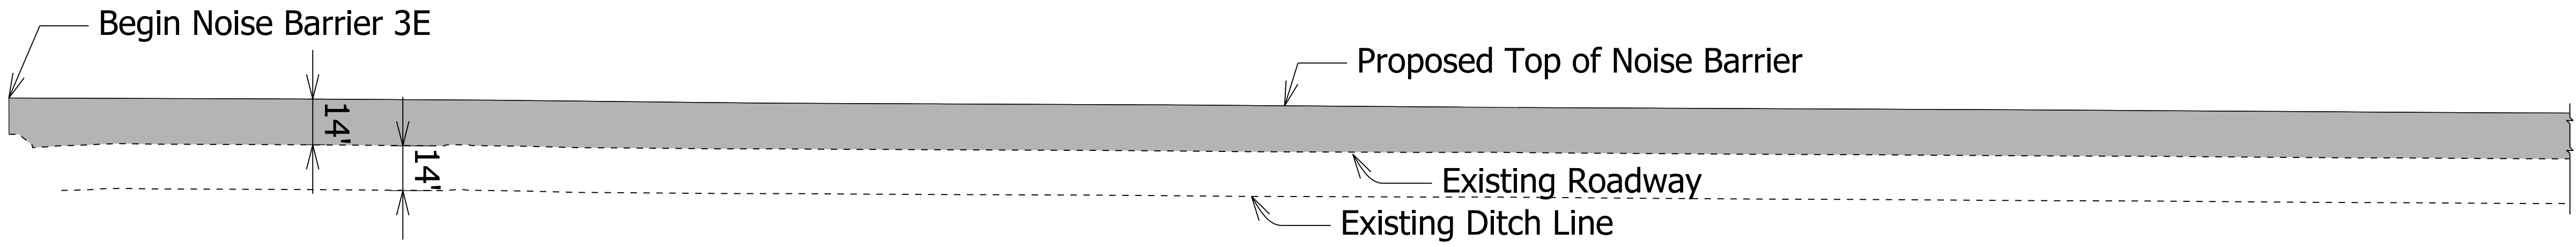

ELEVATION VIEW LOOKING SOUTH

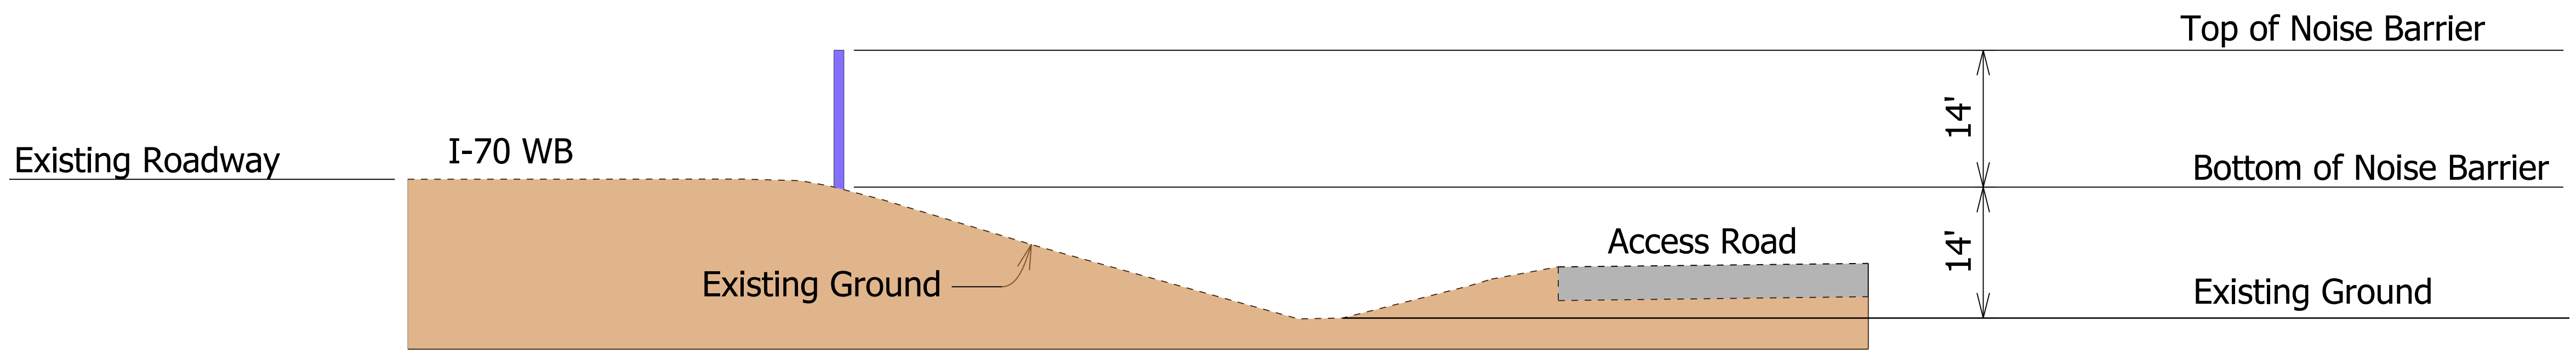

SECTION VIEW "A-A"