



PLAN VIEW

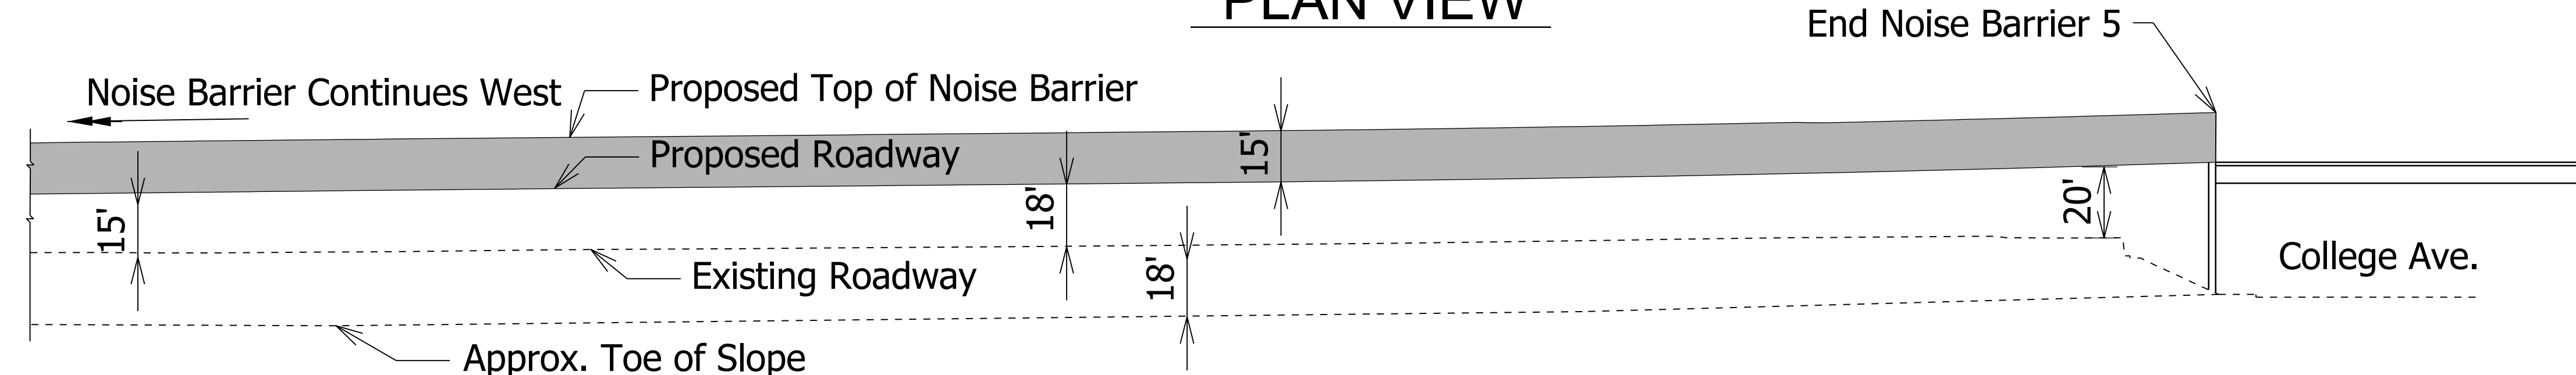

KEY LOCATION MAP FOR NOISE BARRIERS



ELEVATION VIEW LOOKING NORTH

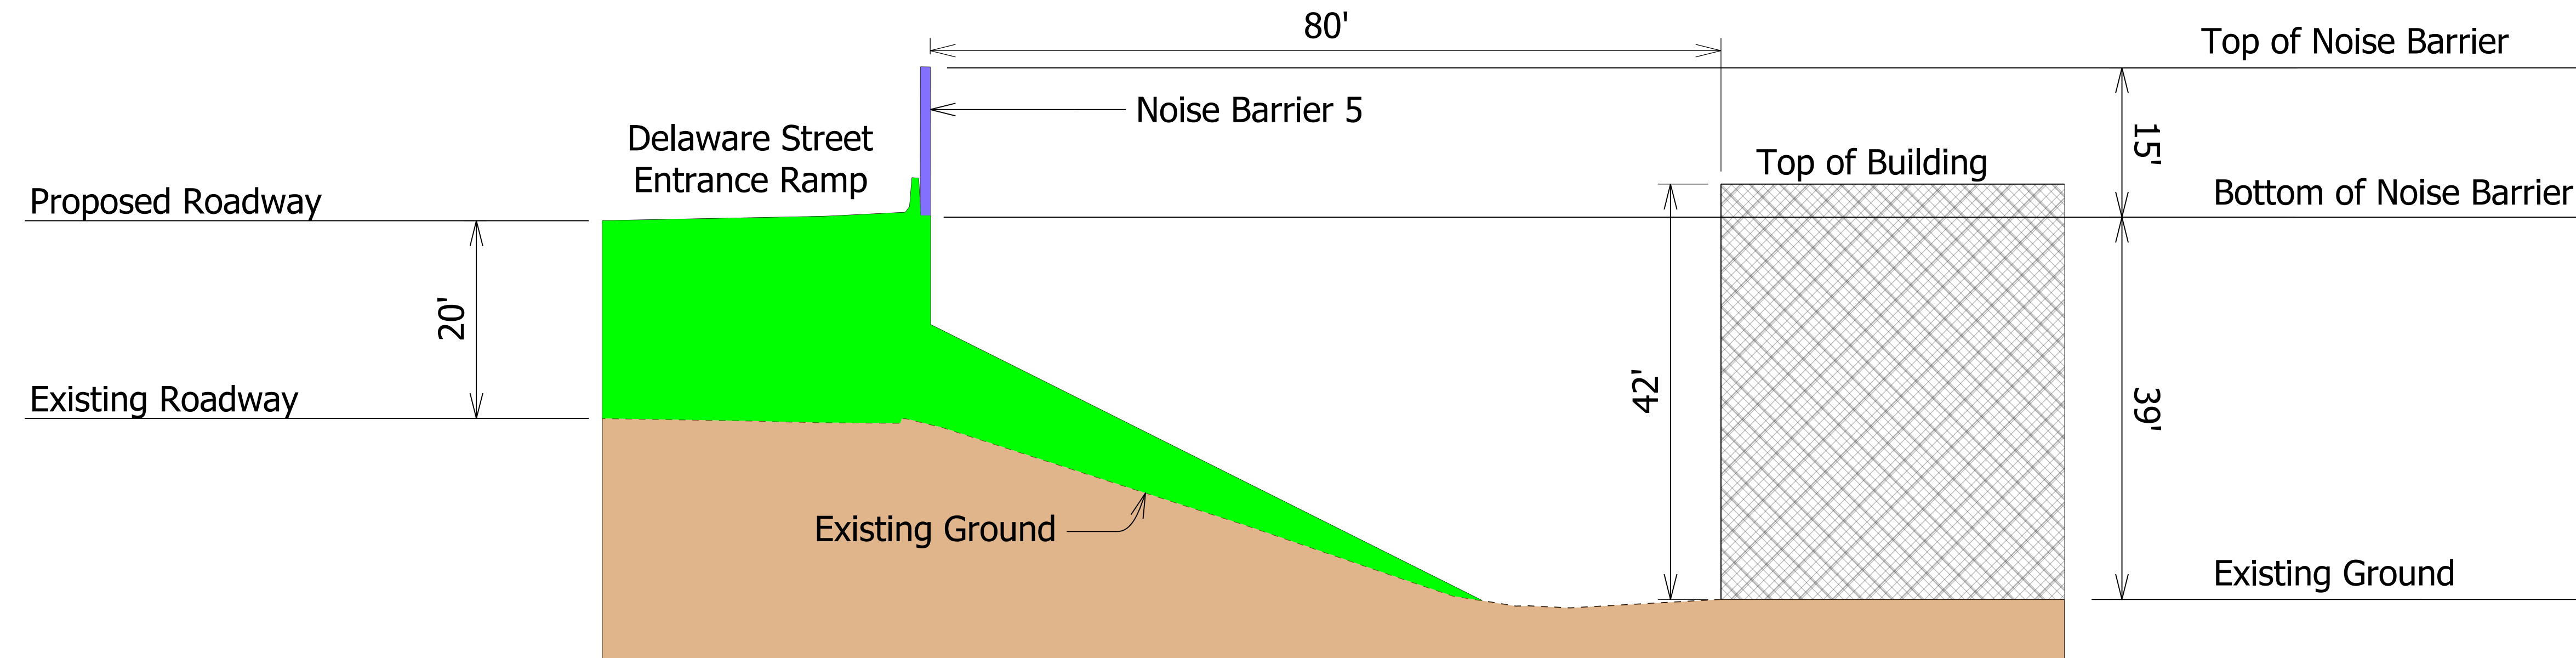

SECTION VIEW "A-A"