



PLAN VIEW




KEY LOCATION MAP FOR NOISE BARRIERS

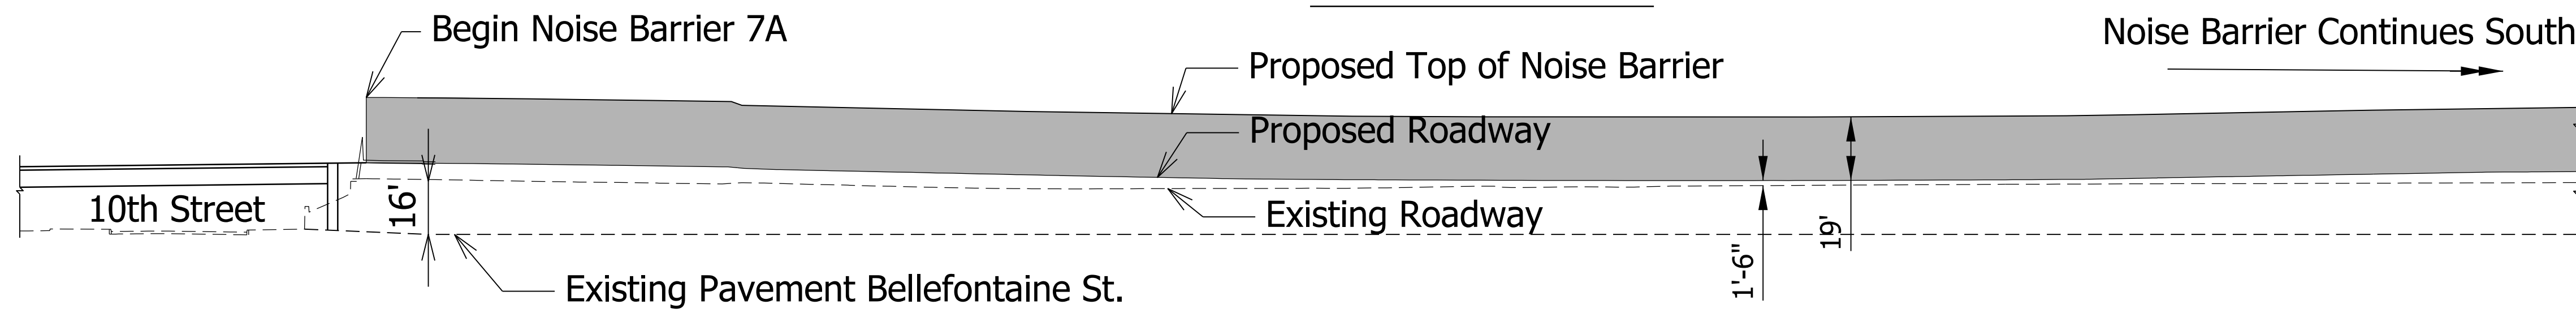

ELEVATION VIEW FROM BELLEFONTAINE ST.

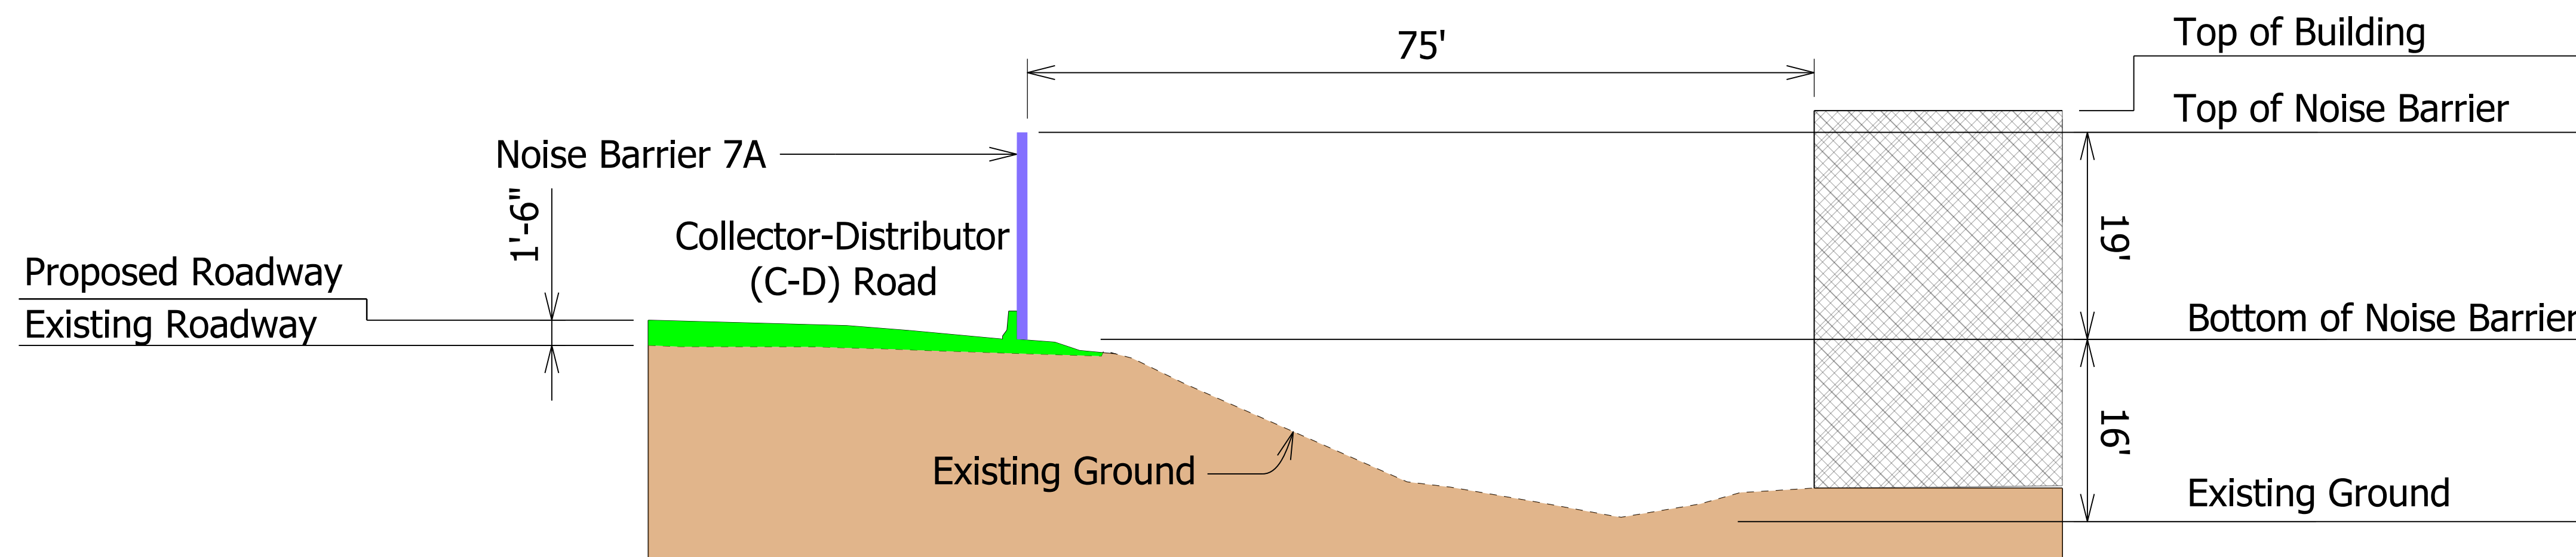


SECTION VIEW "A-A"

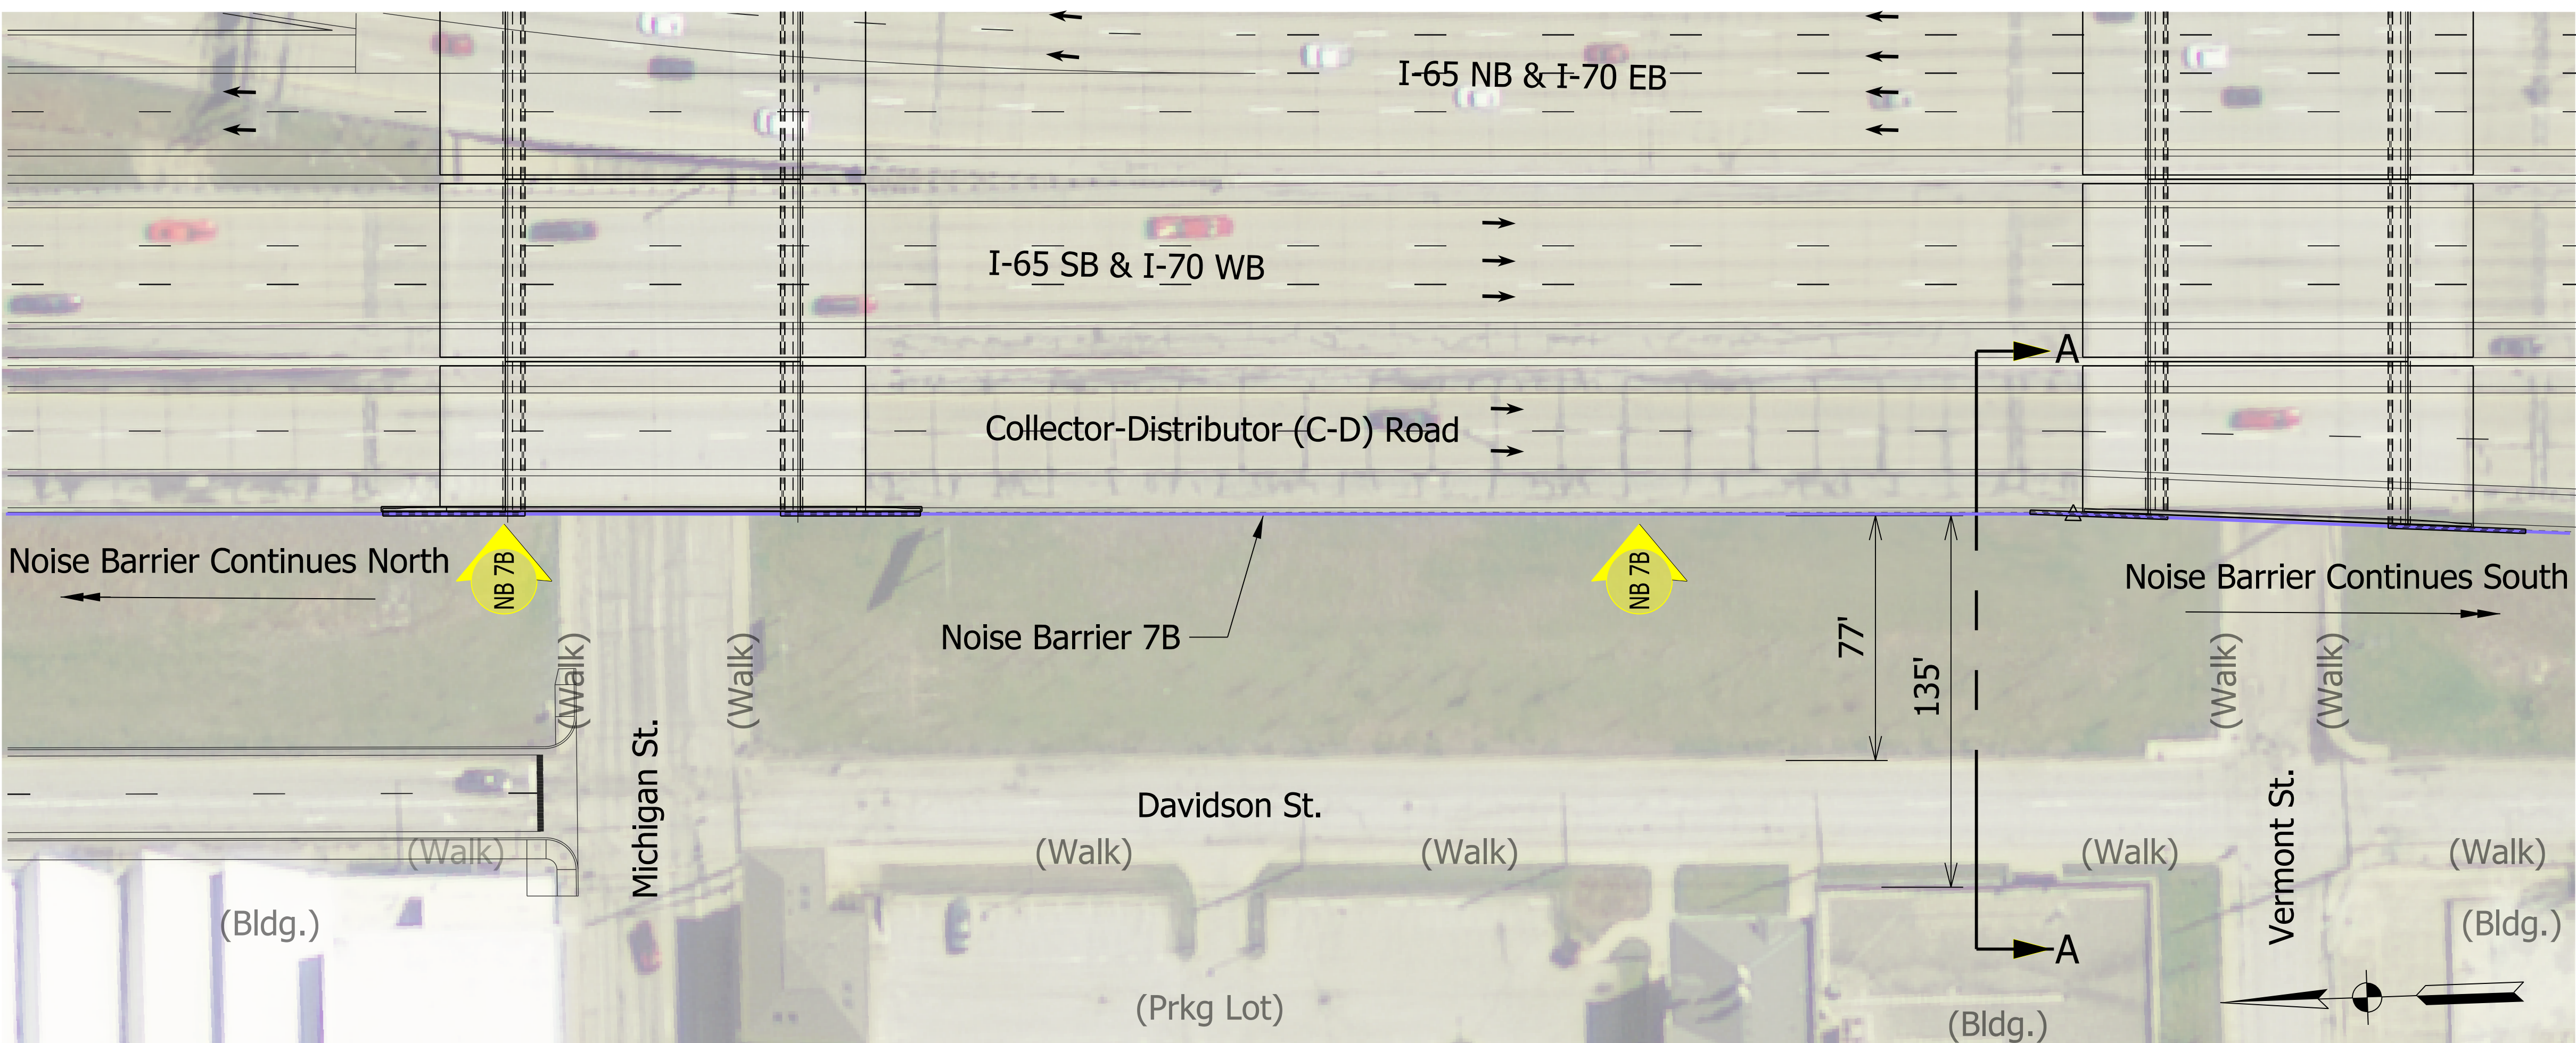


PLAN VIEW



KEY LOCATION MAP FOR NOISE BARRIERS

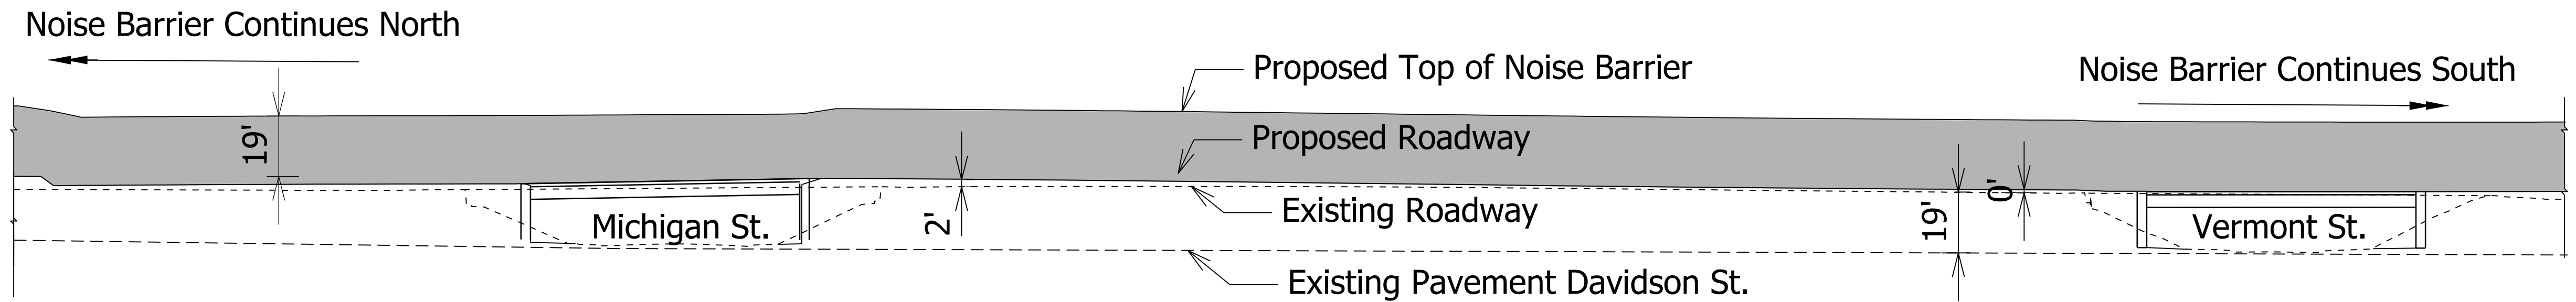

ELEVATION VIEW FROM DAVIDSON STREET

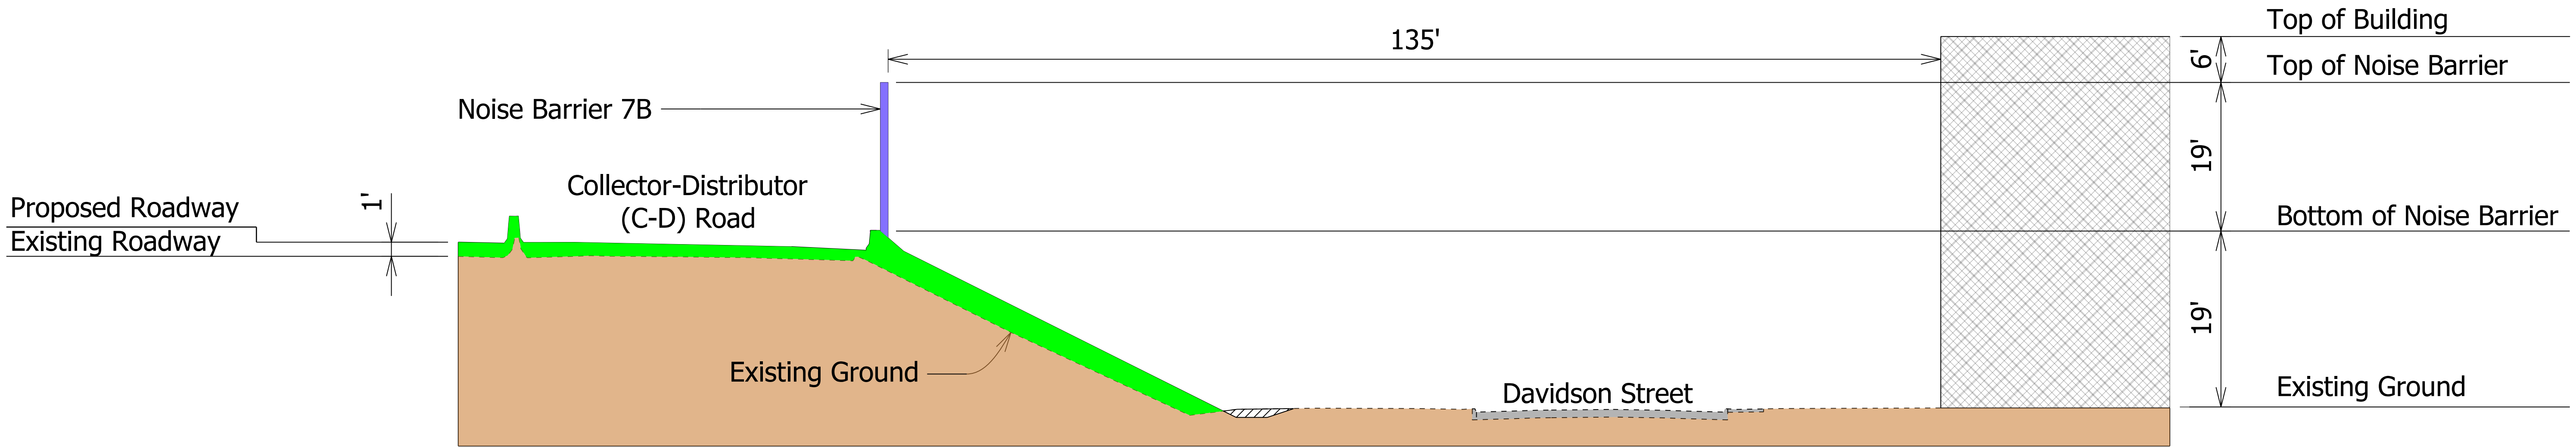

SECTION VIEW "A-A"